

NORTH ROAD

72'-0"



6'-0" WIDE CORRIDOR

UP

100'-0"



SOUTH ROAD

1'-0"



3'-0"

3'-0"

NORTH ROAD

72'-0"



100'-0"

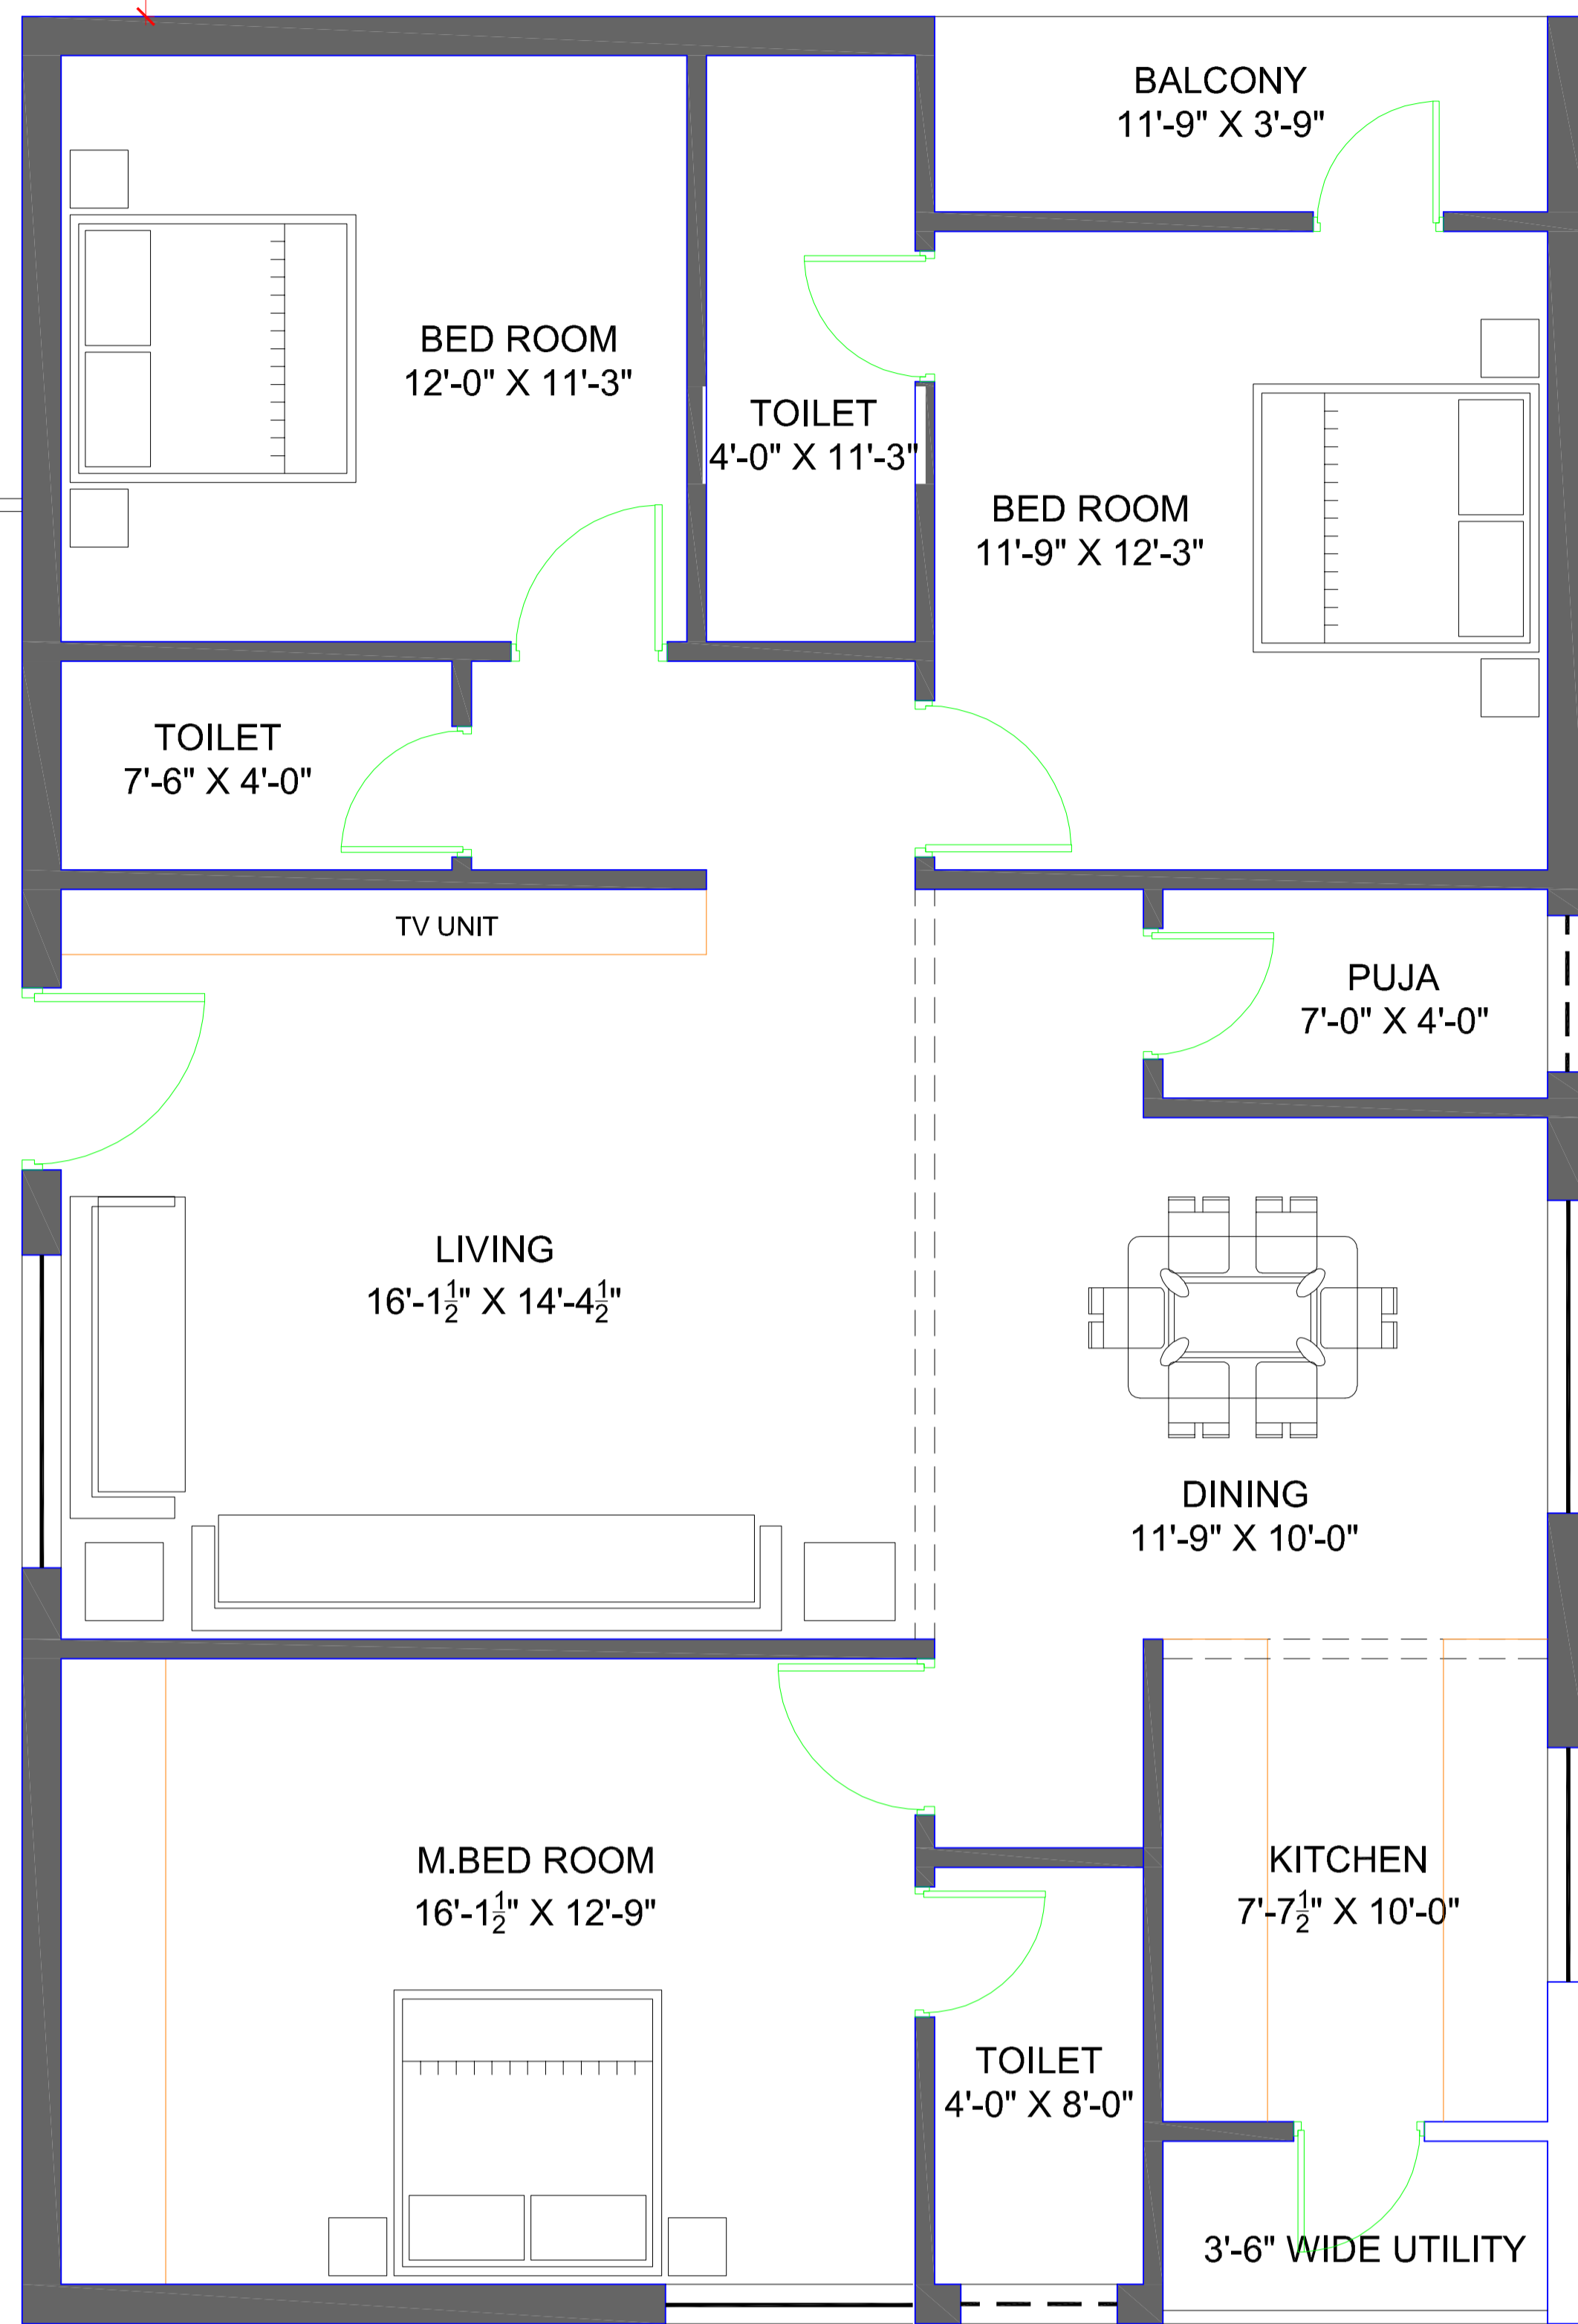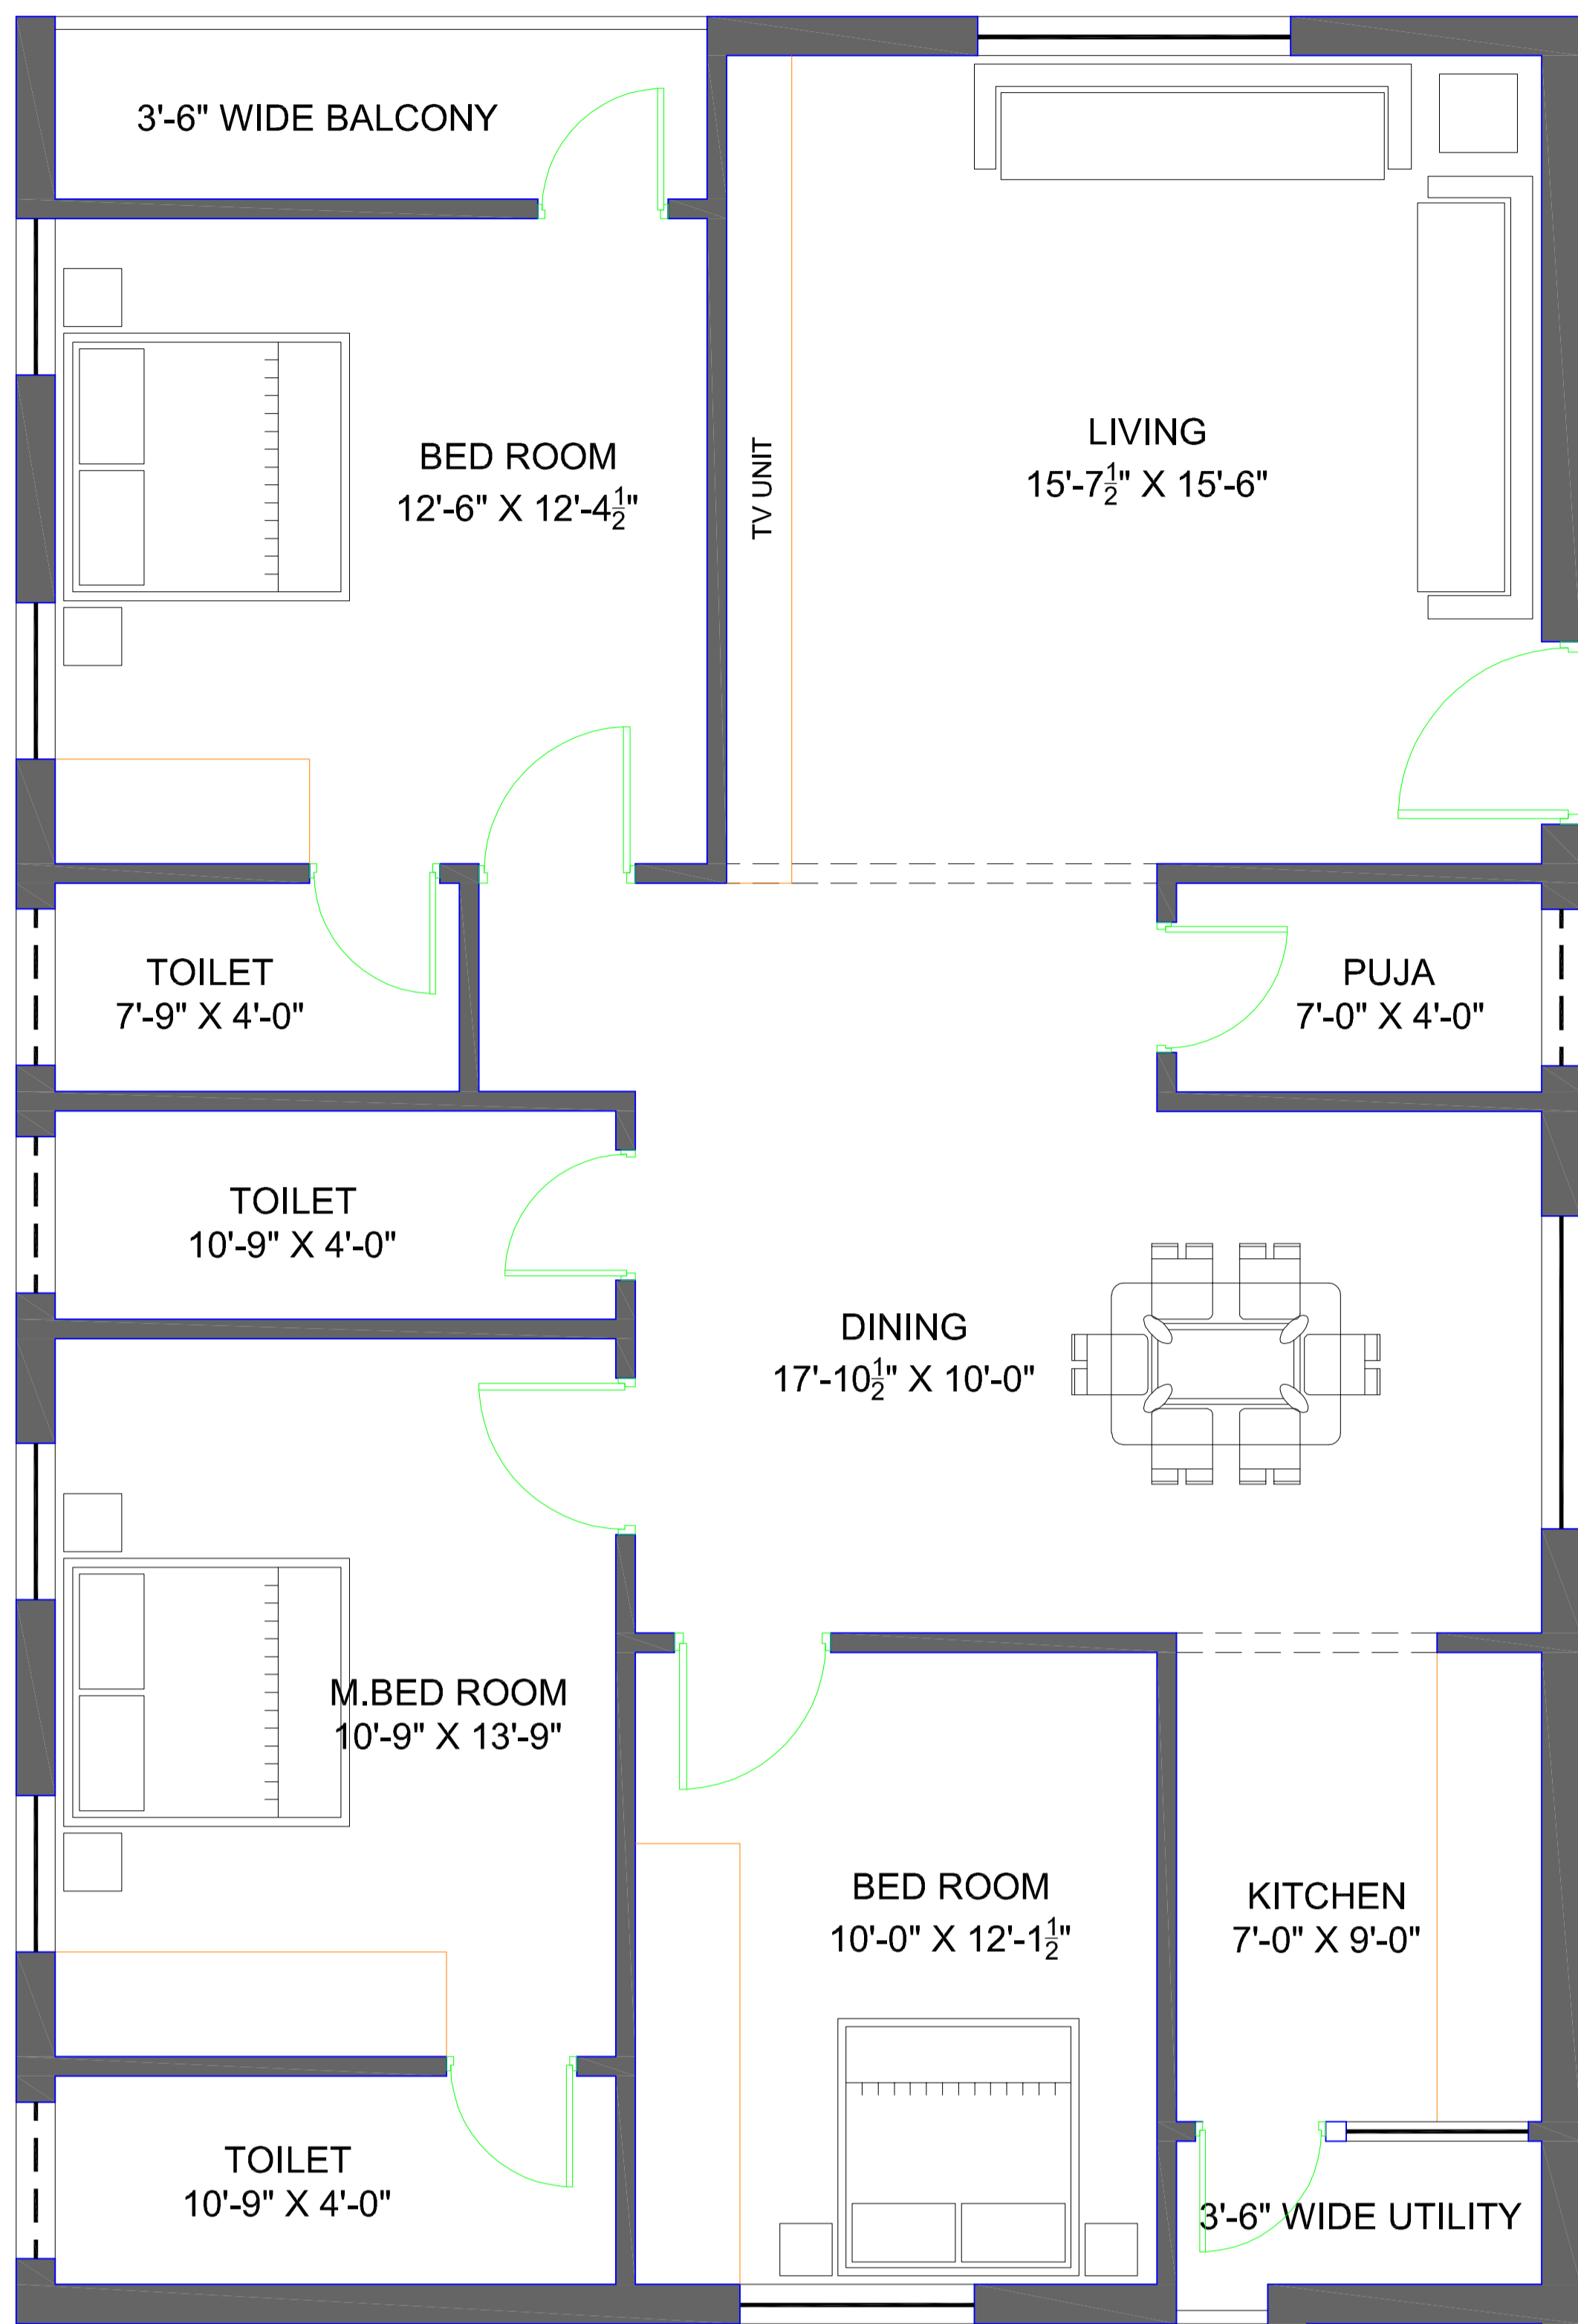

6'-0" WIDE CORRIDOR

UP

3'-0"

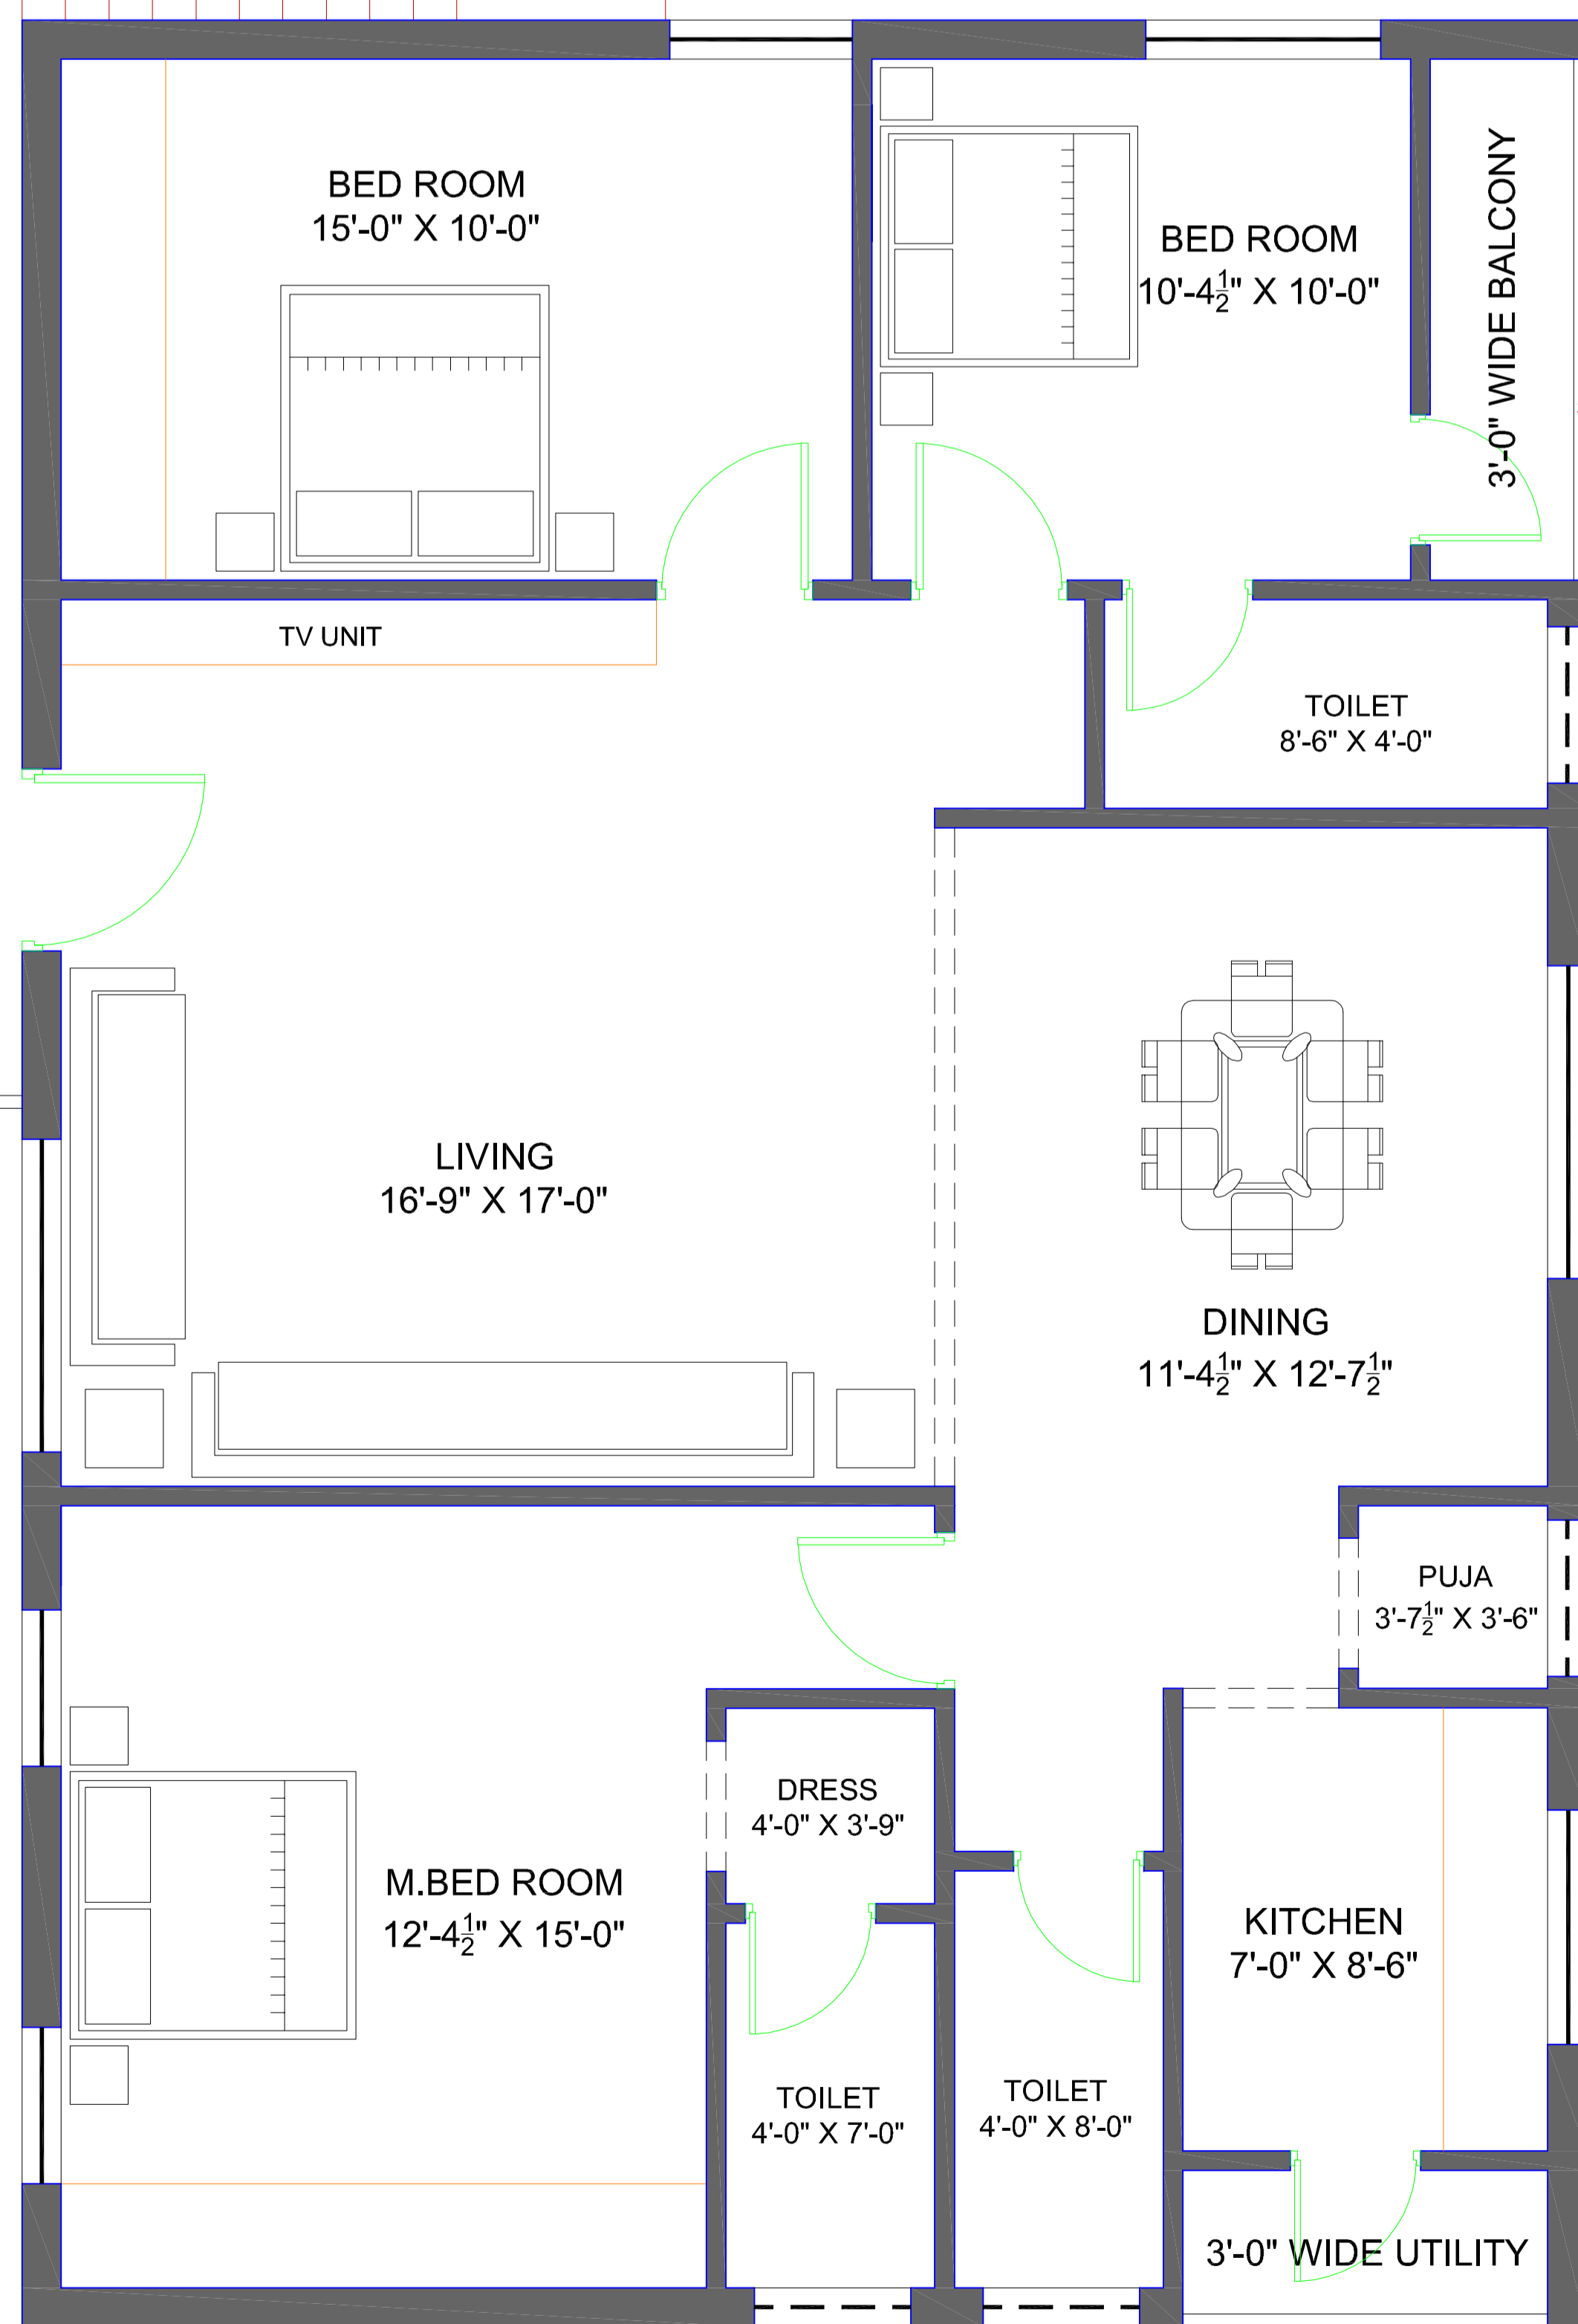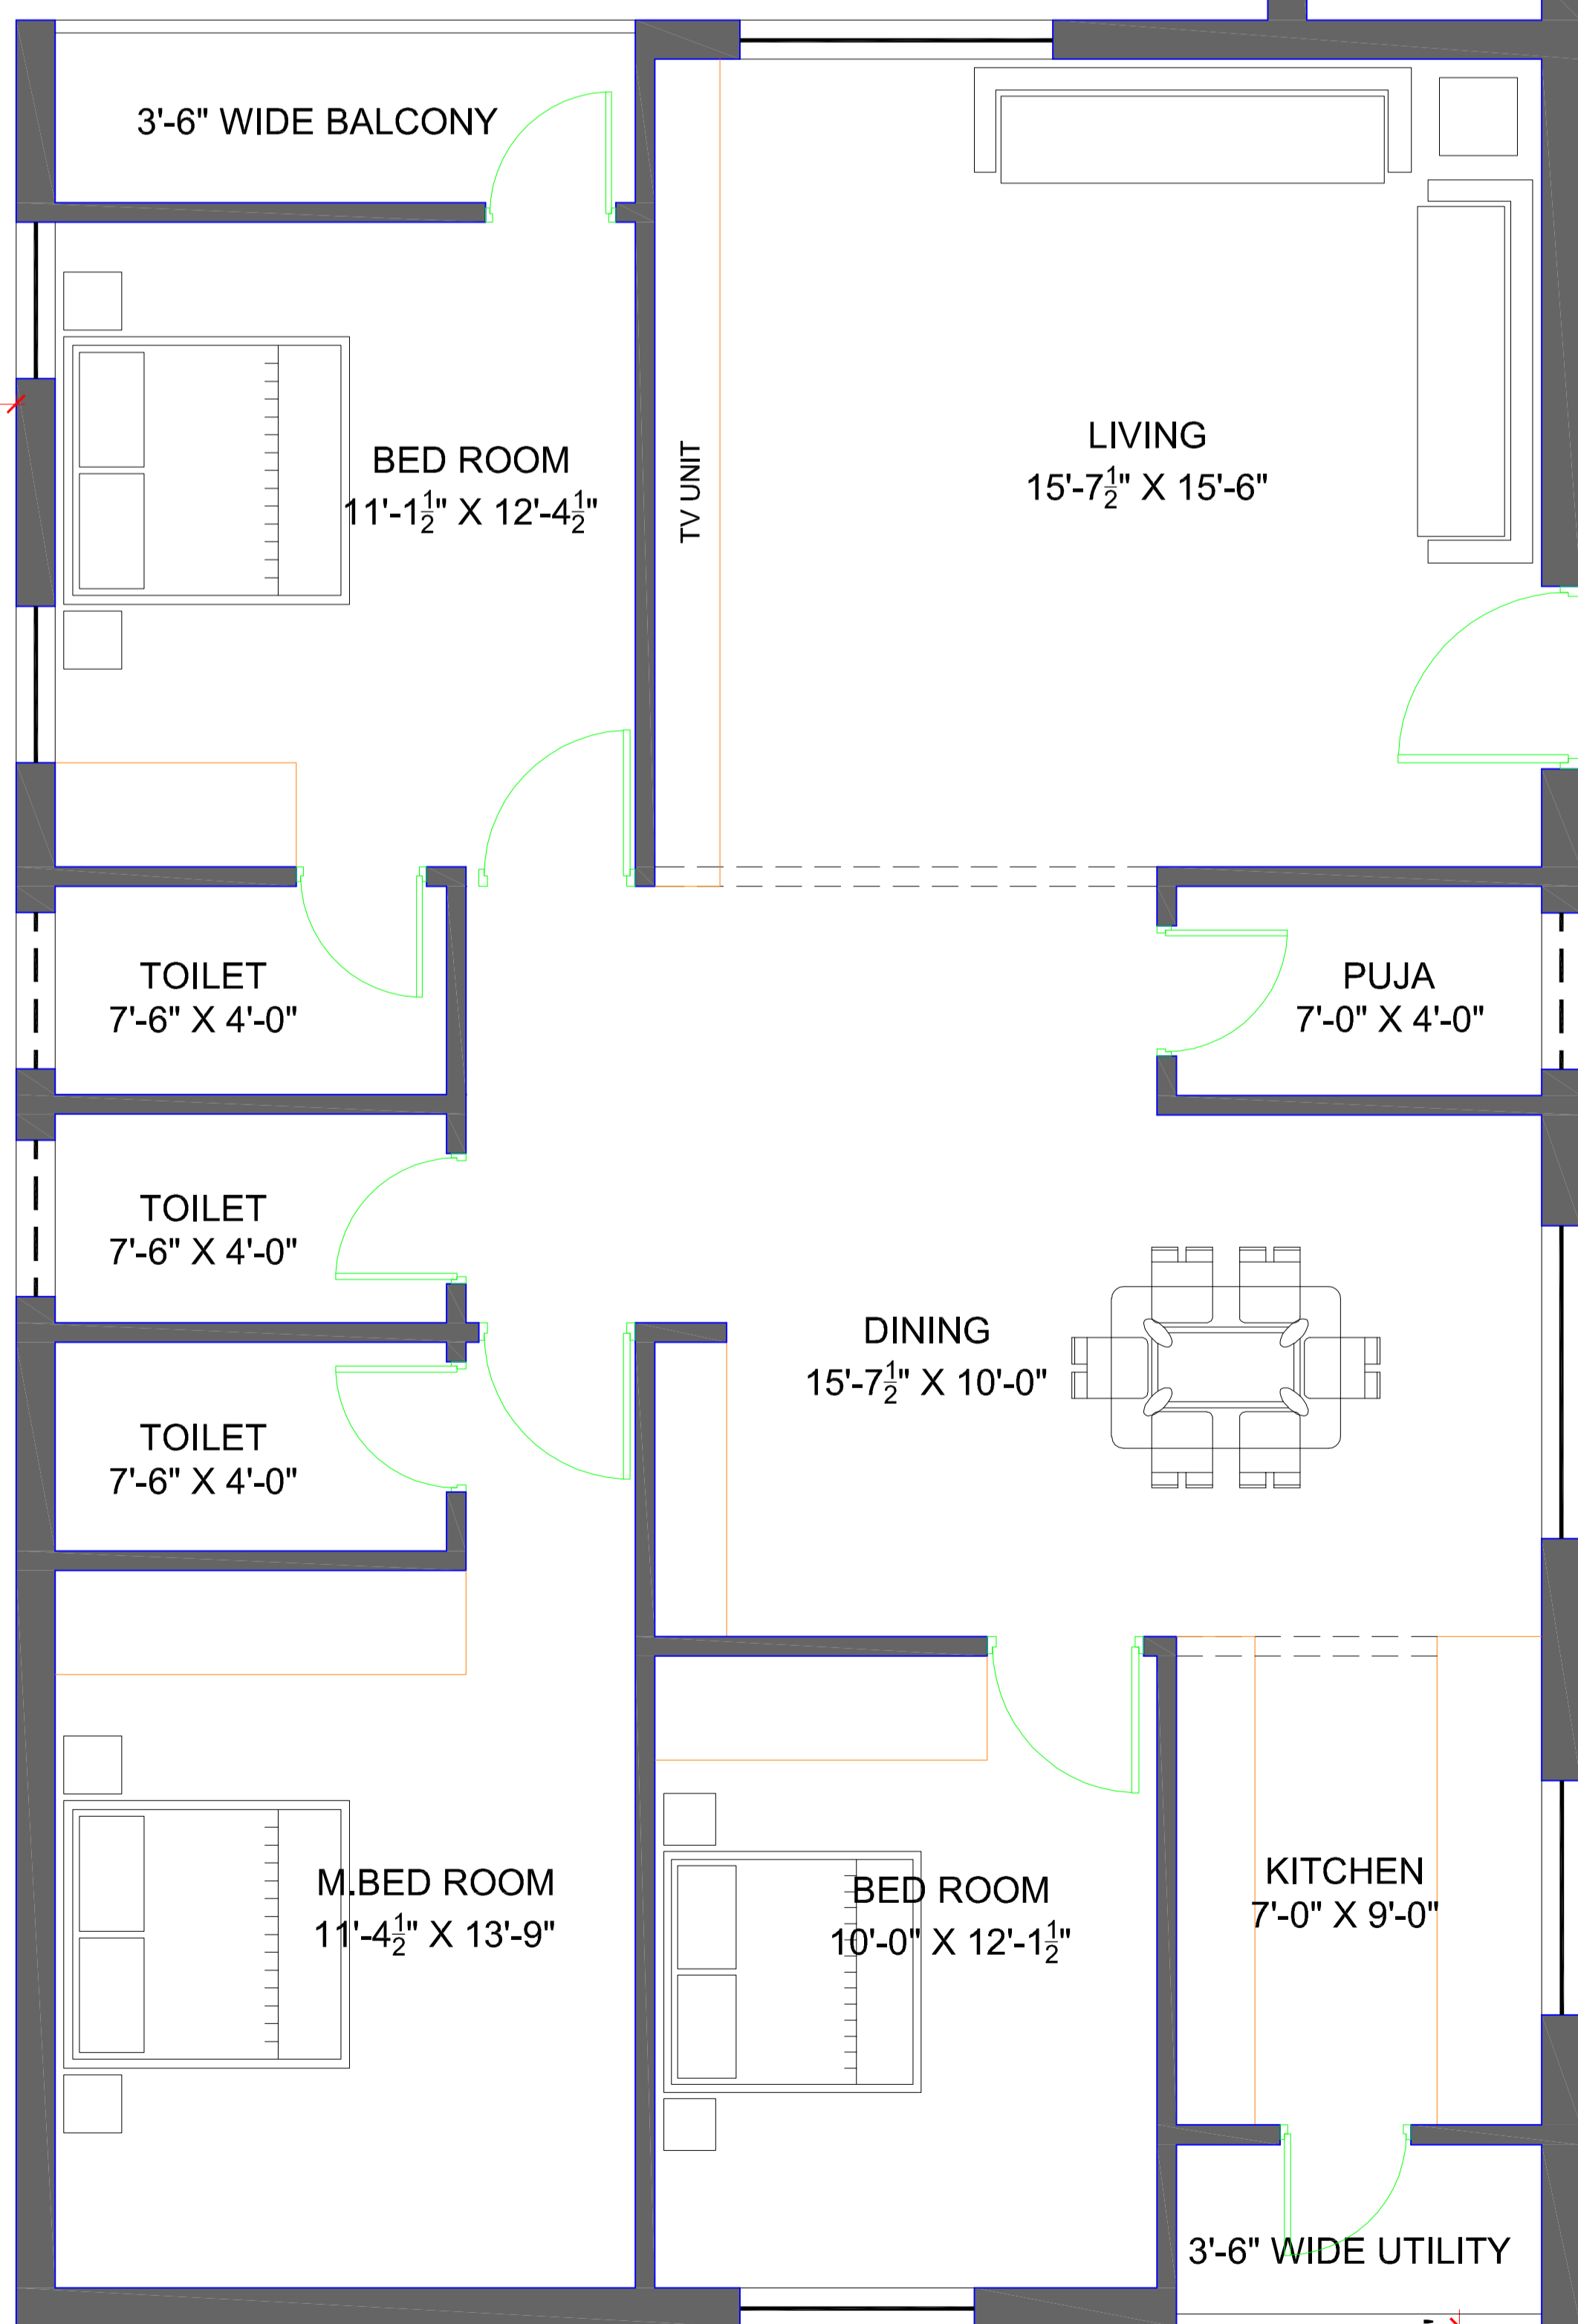


SOUTH ROAD

1'-0"

NORTH ROAD

72'-0"

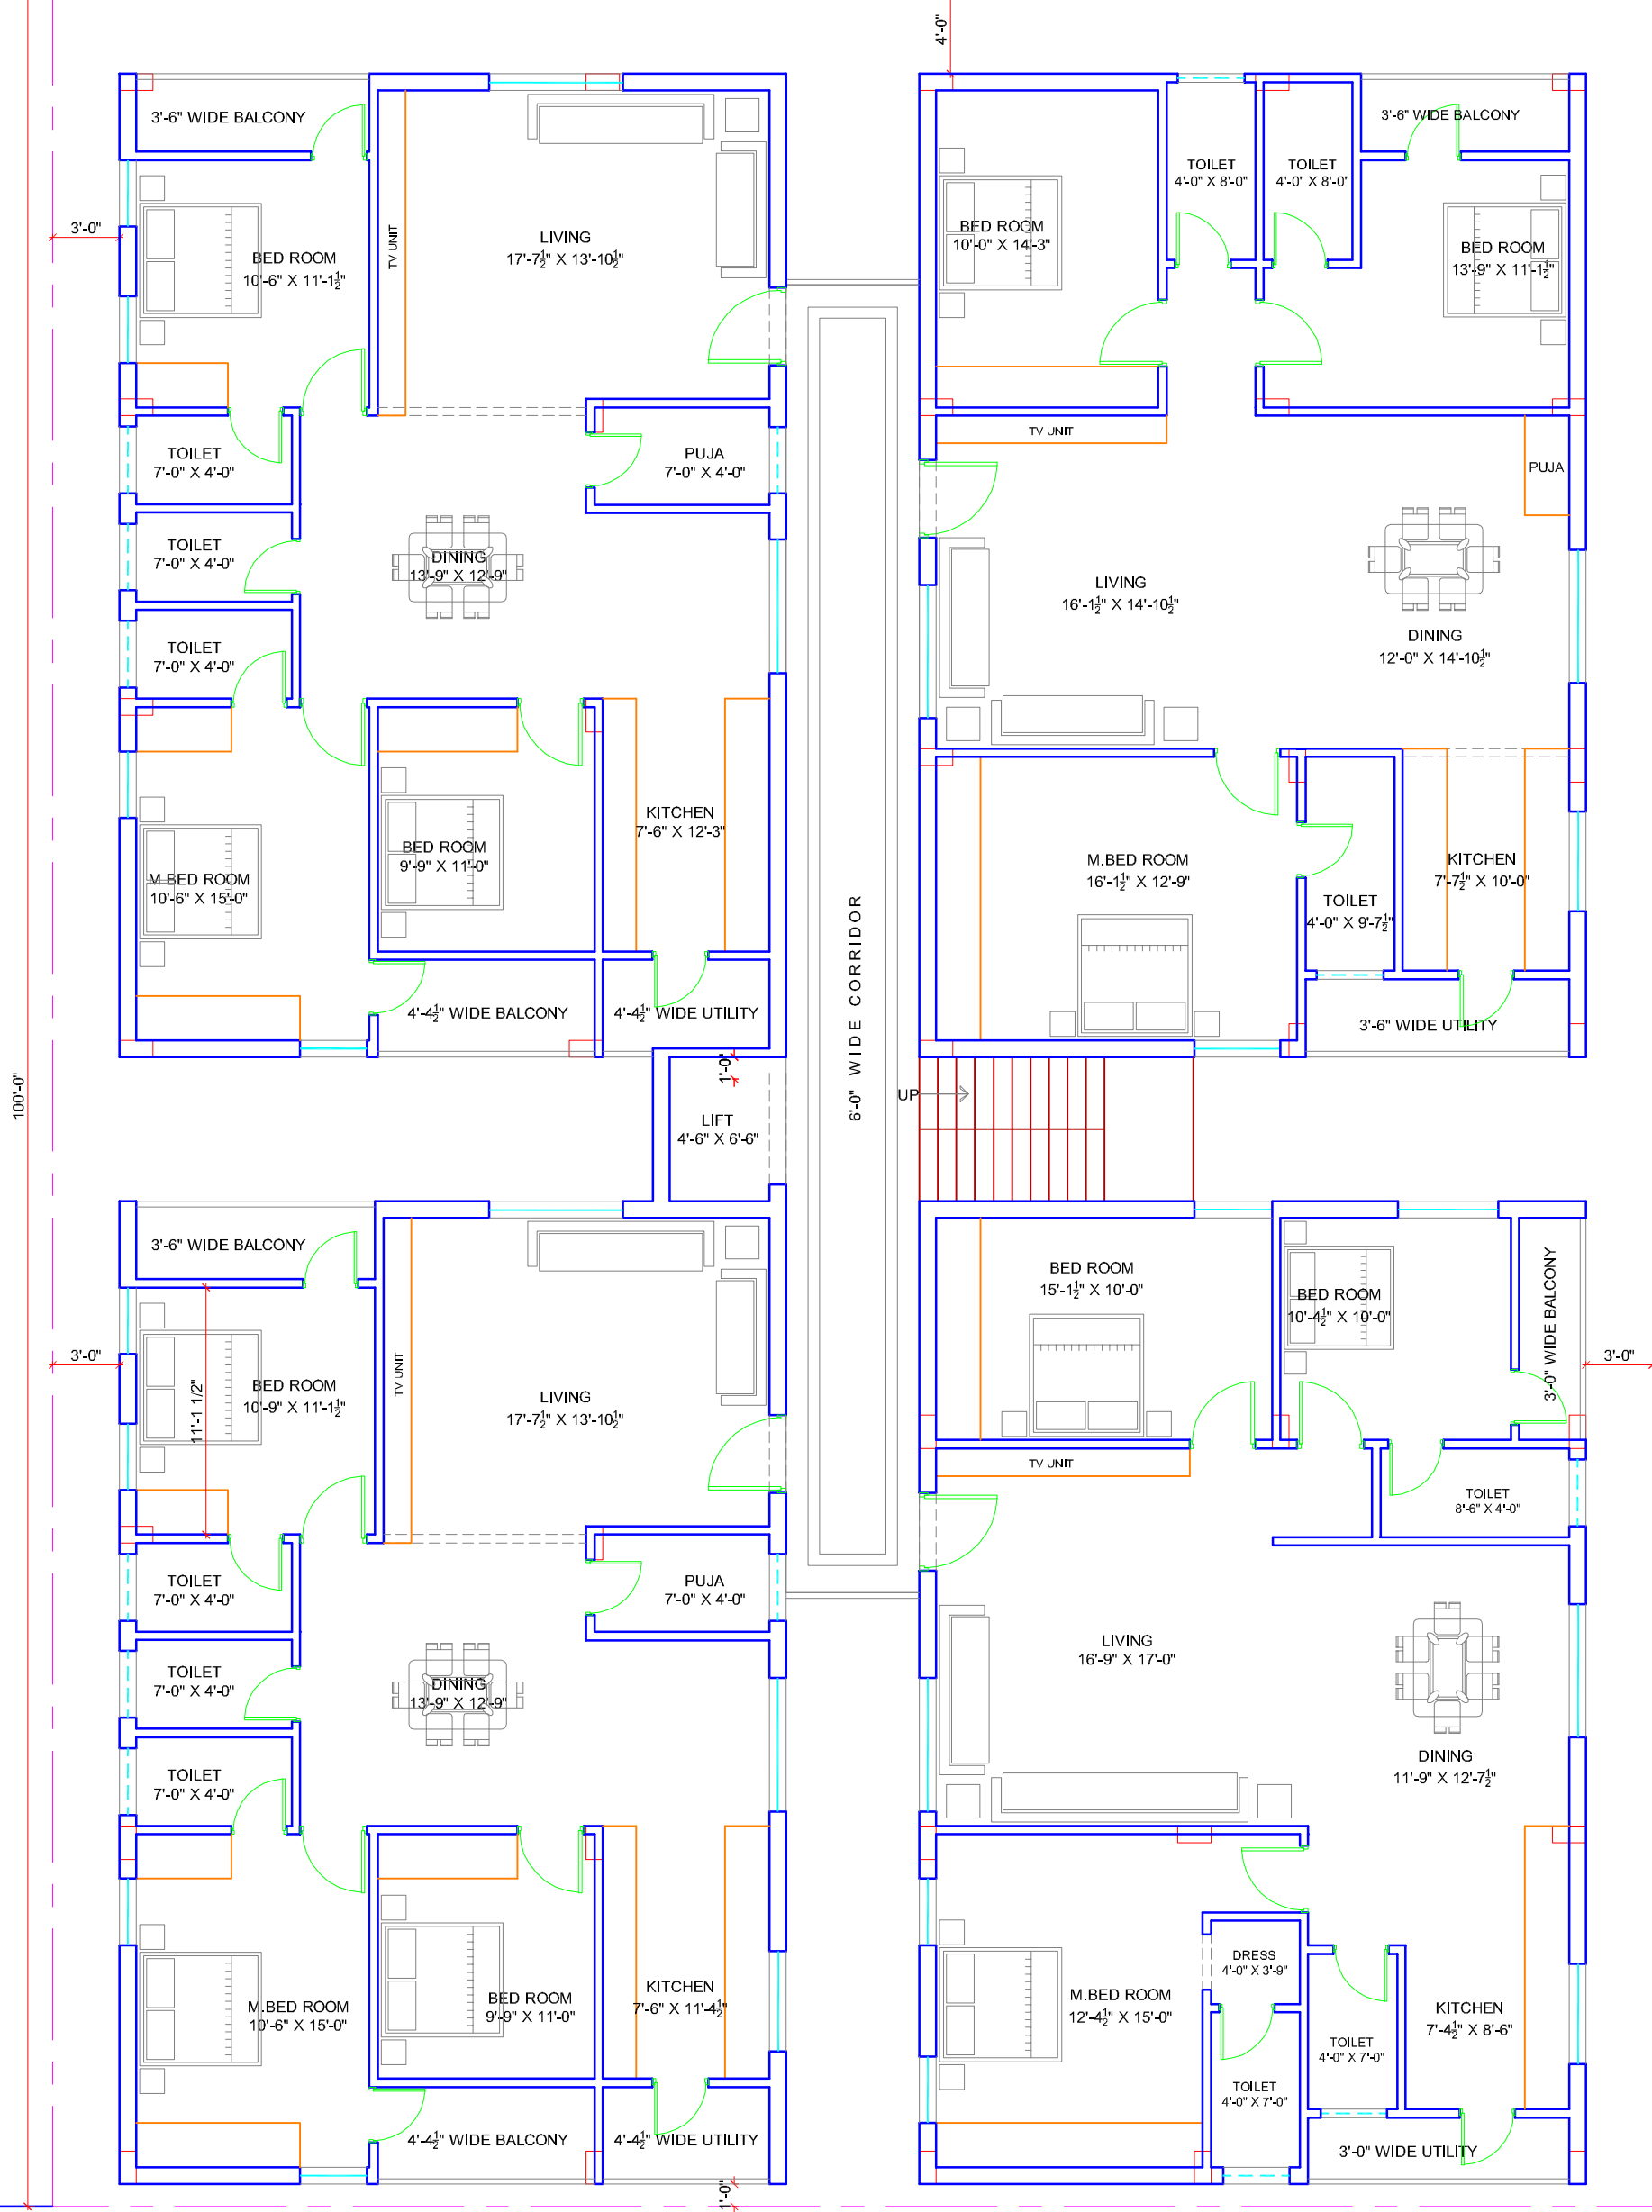

SOUTH ROAD

TYPICAL FLOOR PLAN

NORTH ROAD

72'-0"

4'-0"

CLUB HOUSE
34'-8" X 16'-7½"

DRIVE WAY

DRIVE WAY

DRIVE WAY

LIFT
4'-6" X 6'-6"

UP

DRIVE WAY

100'-0"

3'-0"


3'-0"

20'-3"

1'-0"



SOUTH ROAD

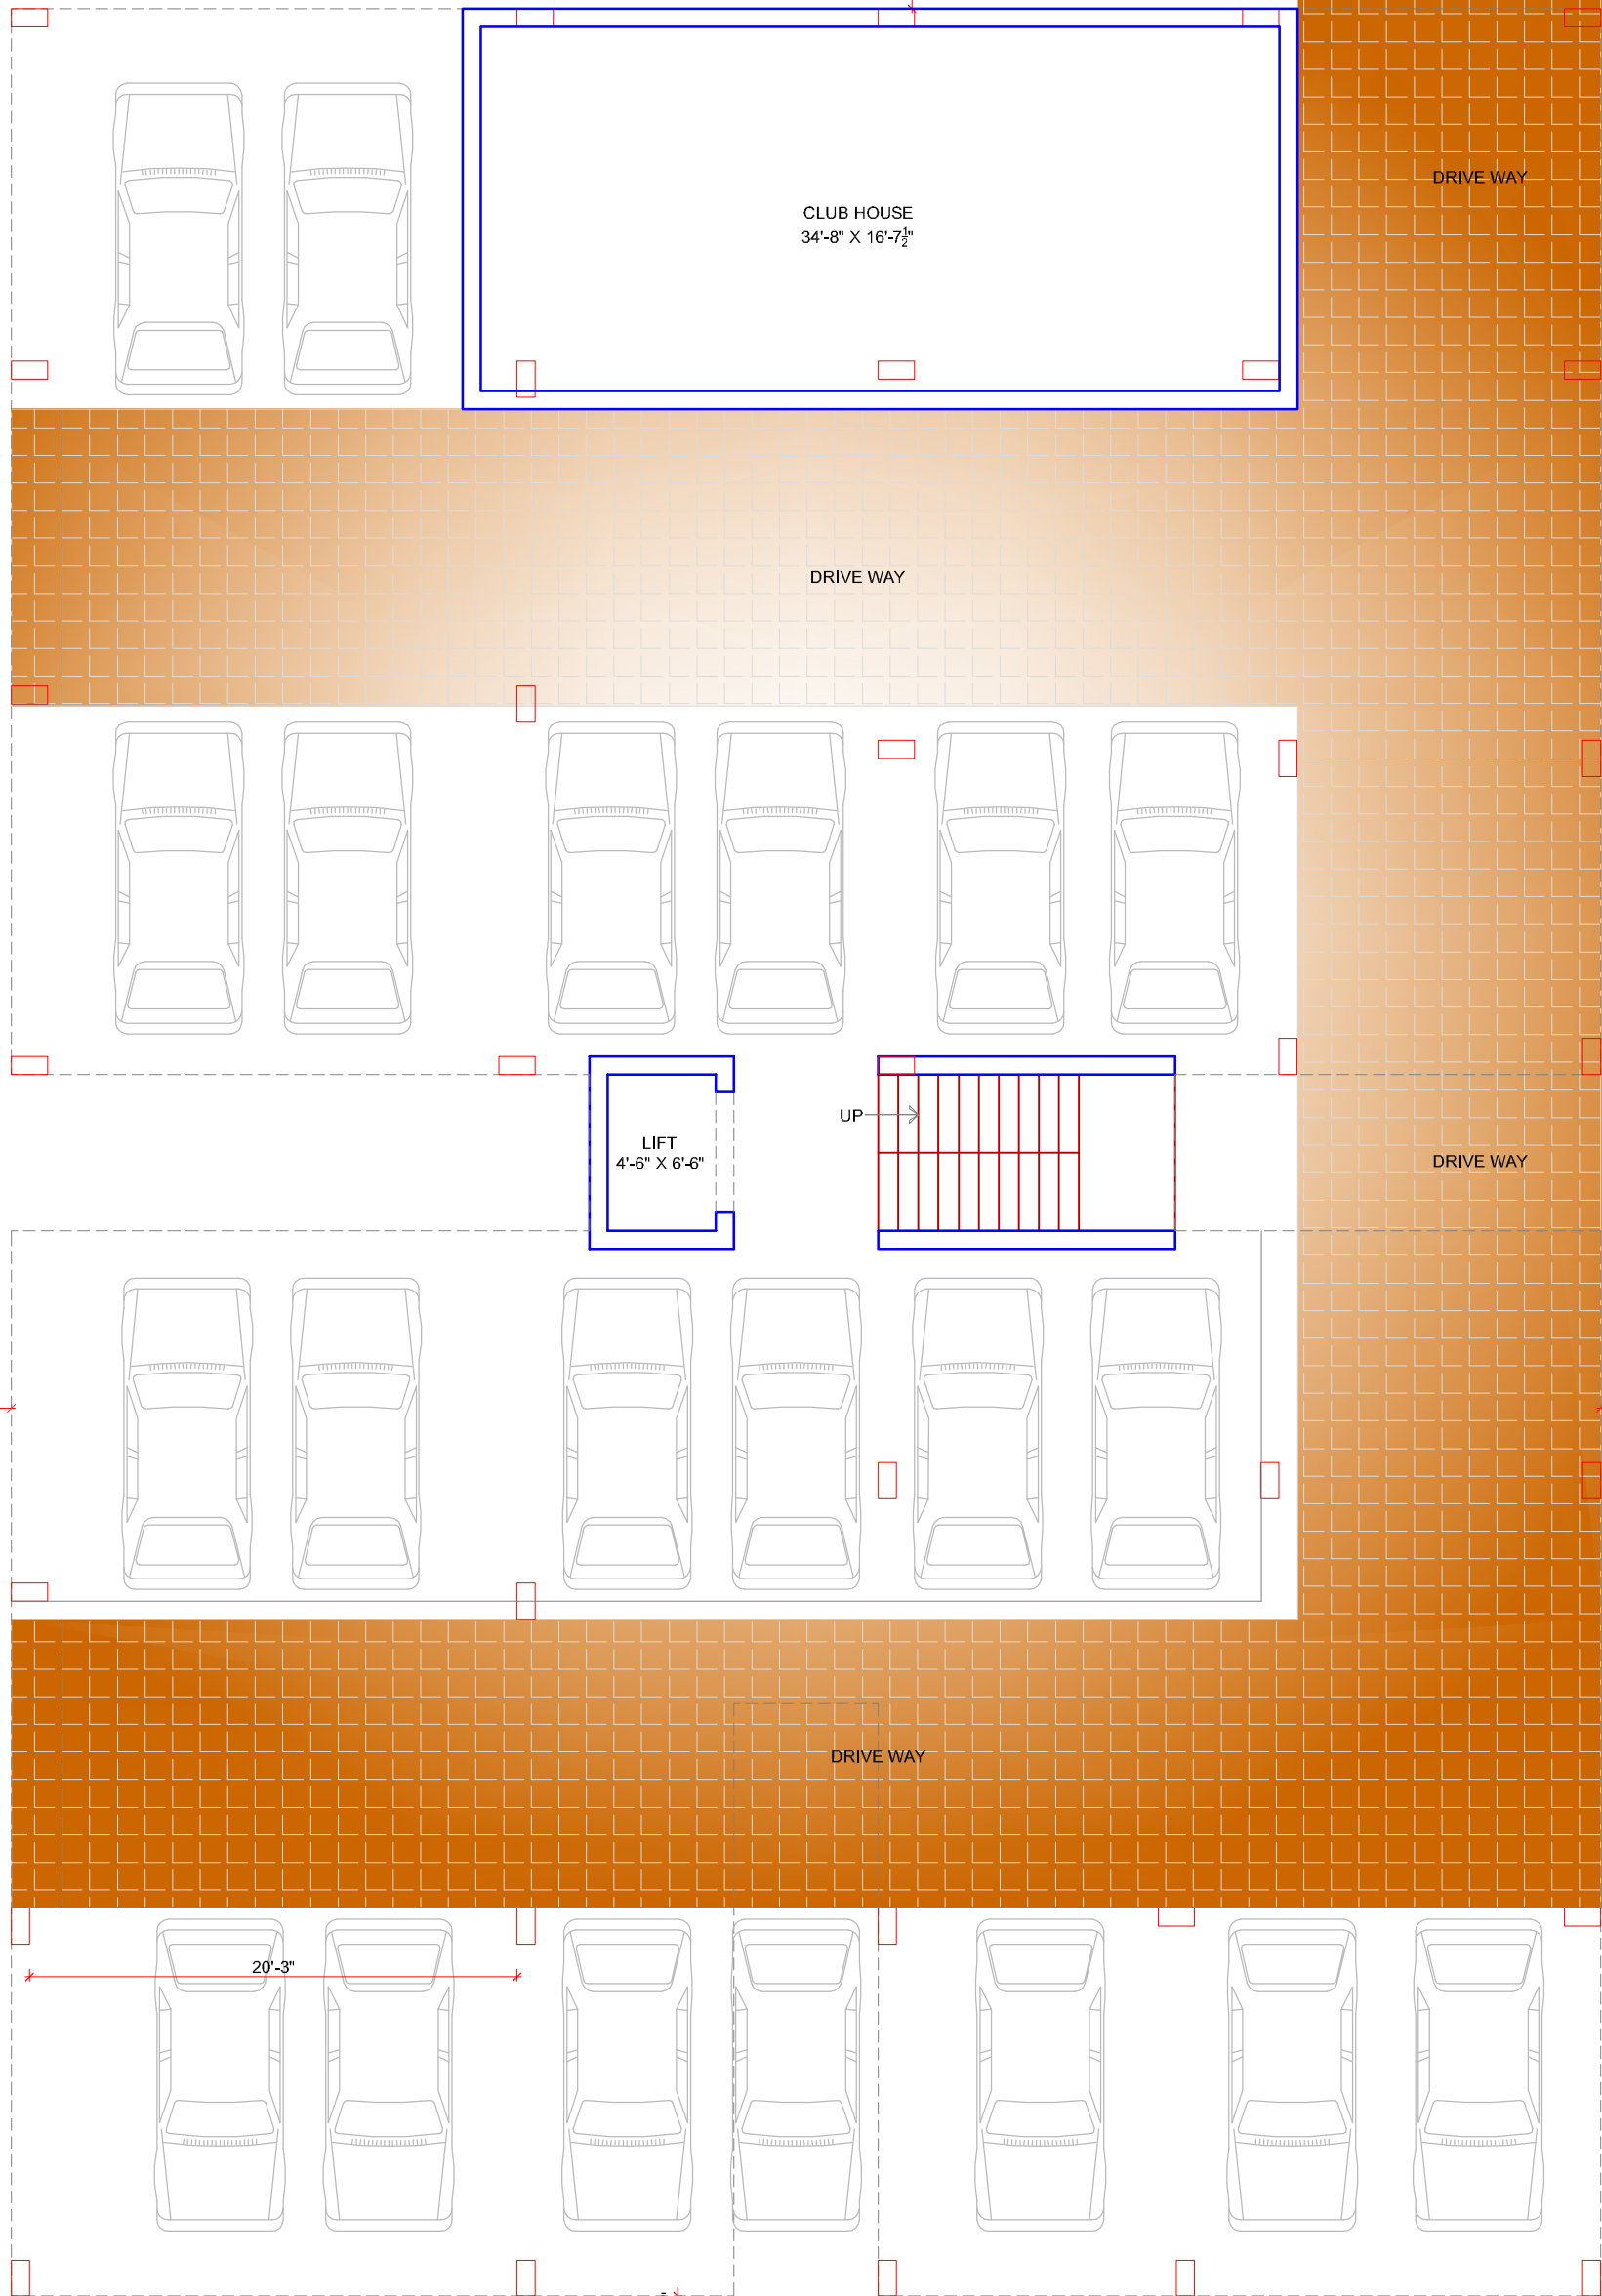
STILT FLOOR PLAN



Your Payment is Under Process, It Will be Updated with-in 48 Hours..

PTIN : **1106042045**
 Amount : **2078.00**
 Transaction Status : **Under Process**
 CDMA Bank Transaction ID : **PTOP4204528164758927817**
 Bank Reference No : **WHMP1111720339**
 Tax Amount Status : **Under Process**

 COMMISSIONER AND DIRECTOR OF MUNICIPAL ADMINISTRATION 	
Property Tax Receipt Details	
PTIN	: 1106042045
Amount Paid	: Rs/- 2078.00
Transactionid	: PTOP4204528164758927817
Merchant ID	: MIDPTOP4204528164758927817
Transaction Date & Time	: 28-04-2022 16:49:17
Mode Of Pay	: Online (BD-DC)
Transaction Status	: Your Transaction is Under Process
* * * * * <i>Please Print this receipt for further reference</i> * * * * *	
* <i>It is a computerized Receipt, signature is not required.</i>	

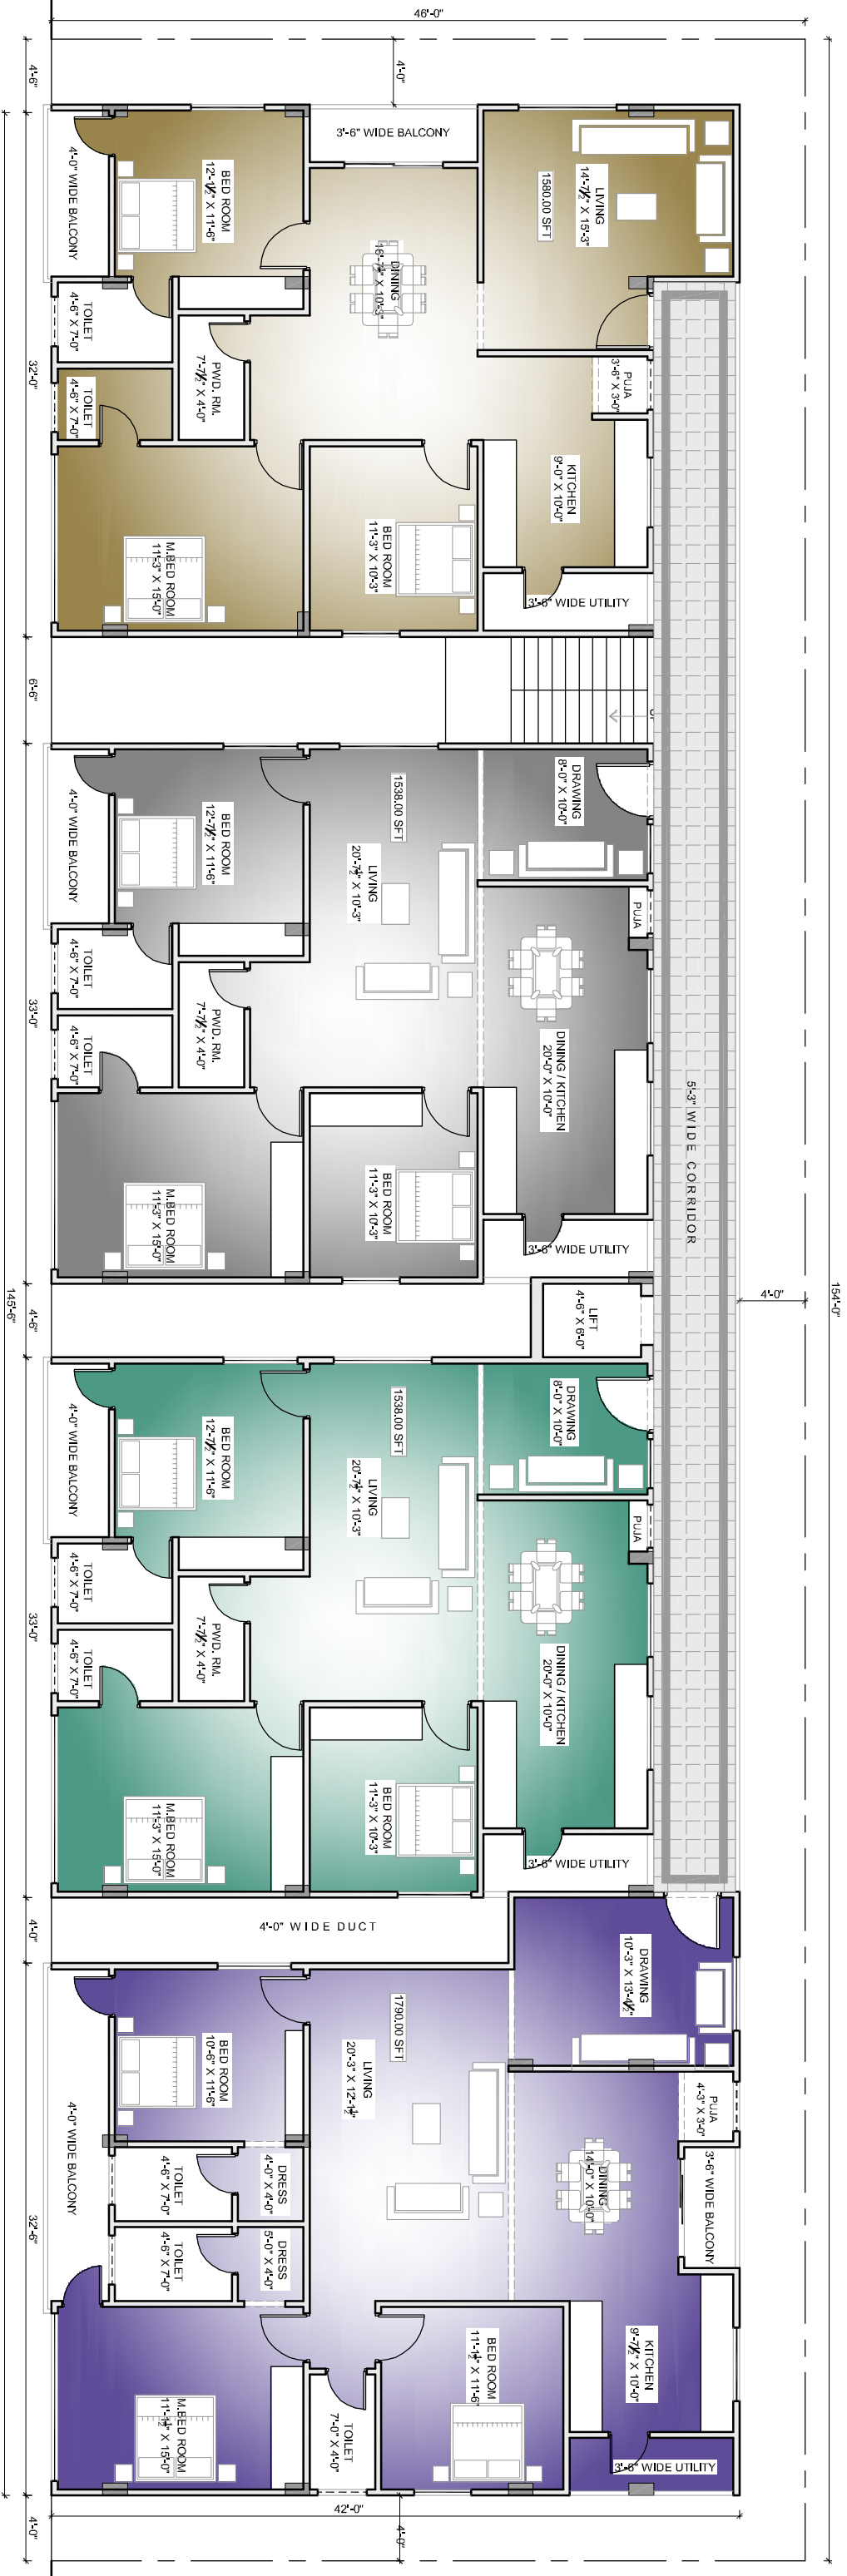

WEST ROAD



WEST ROAD