


----- NORTH ROAD -----

----- NORTH ROAD -----

----- WEST ROAD -----

80'-0"

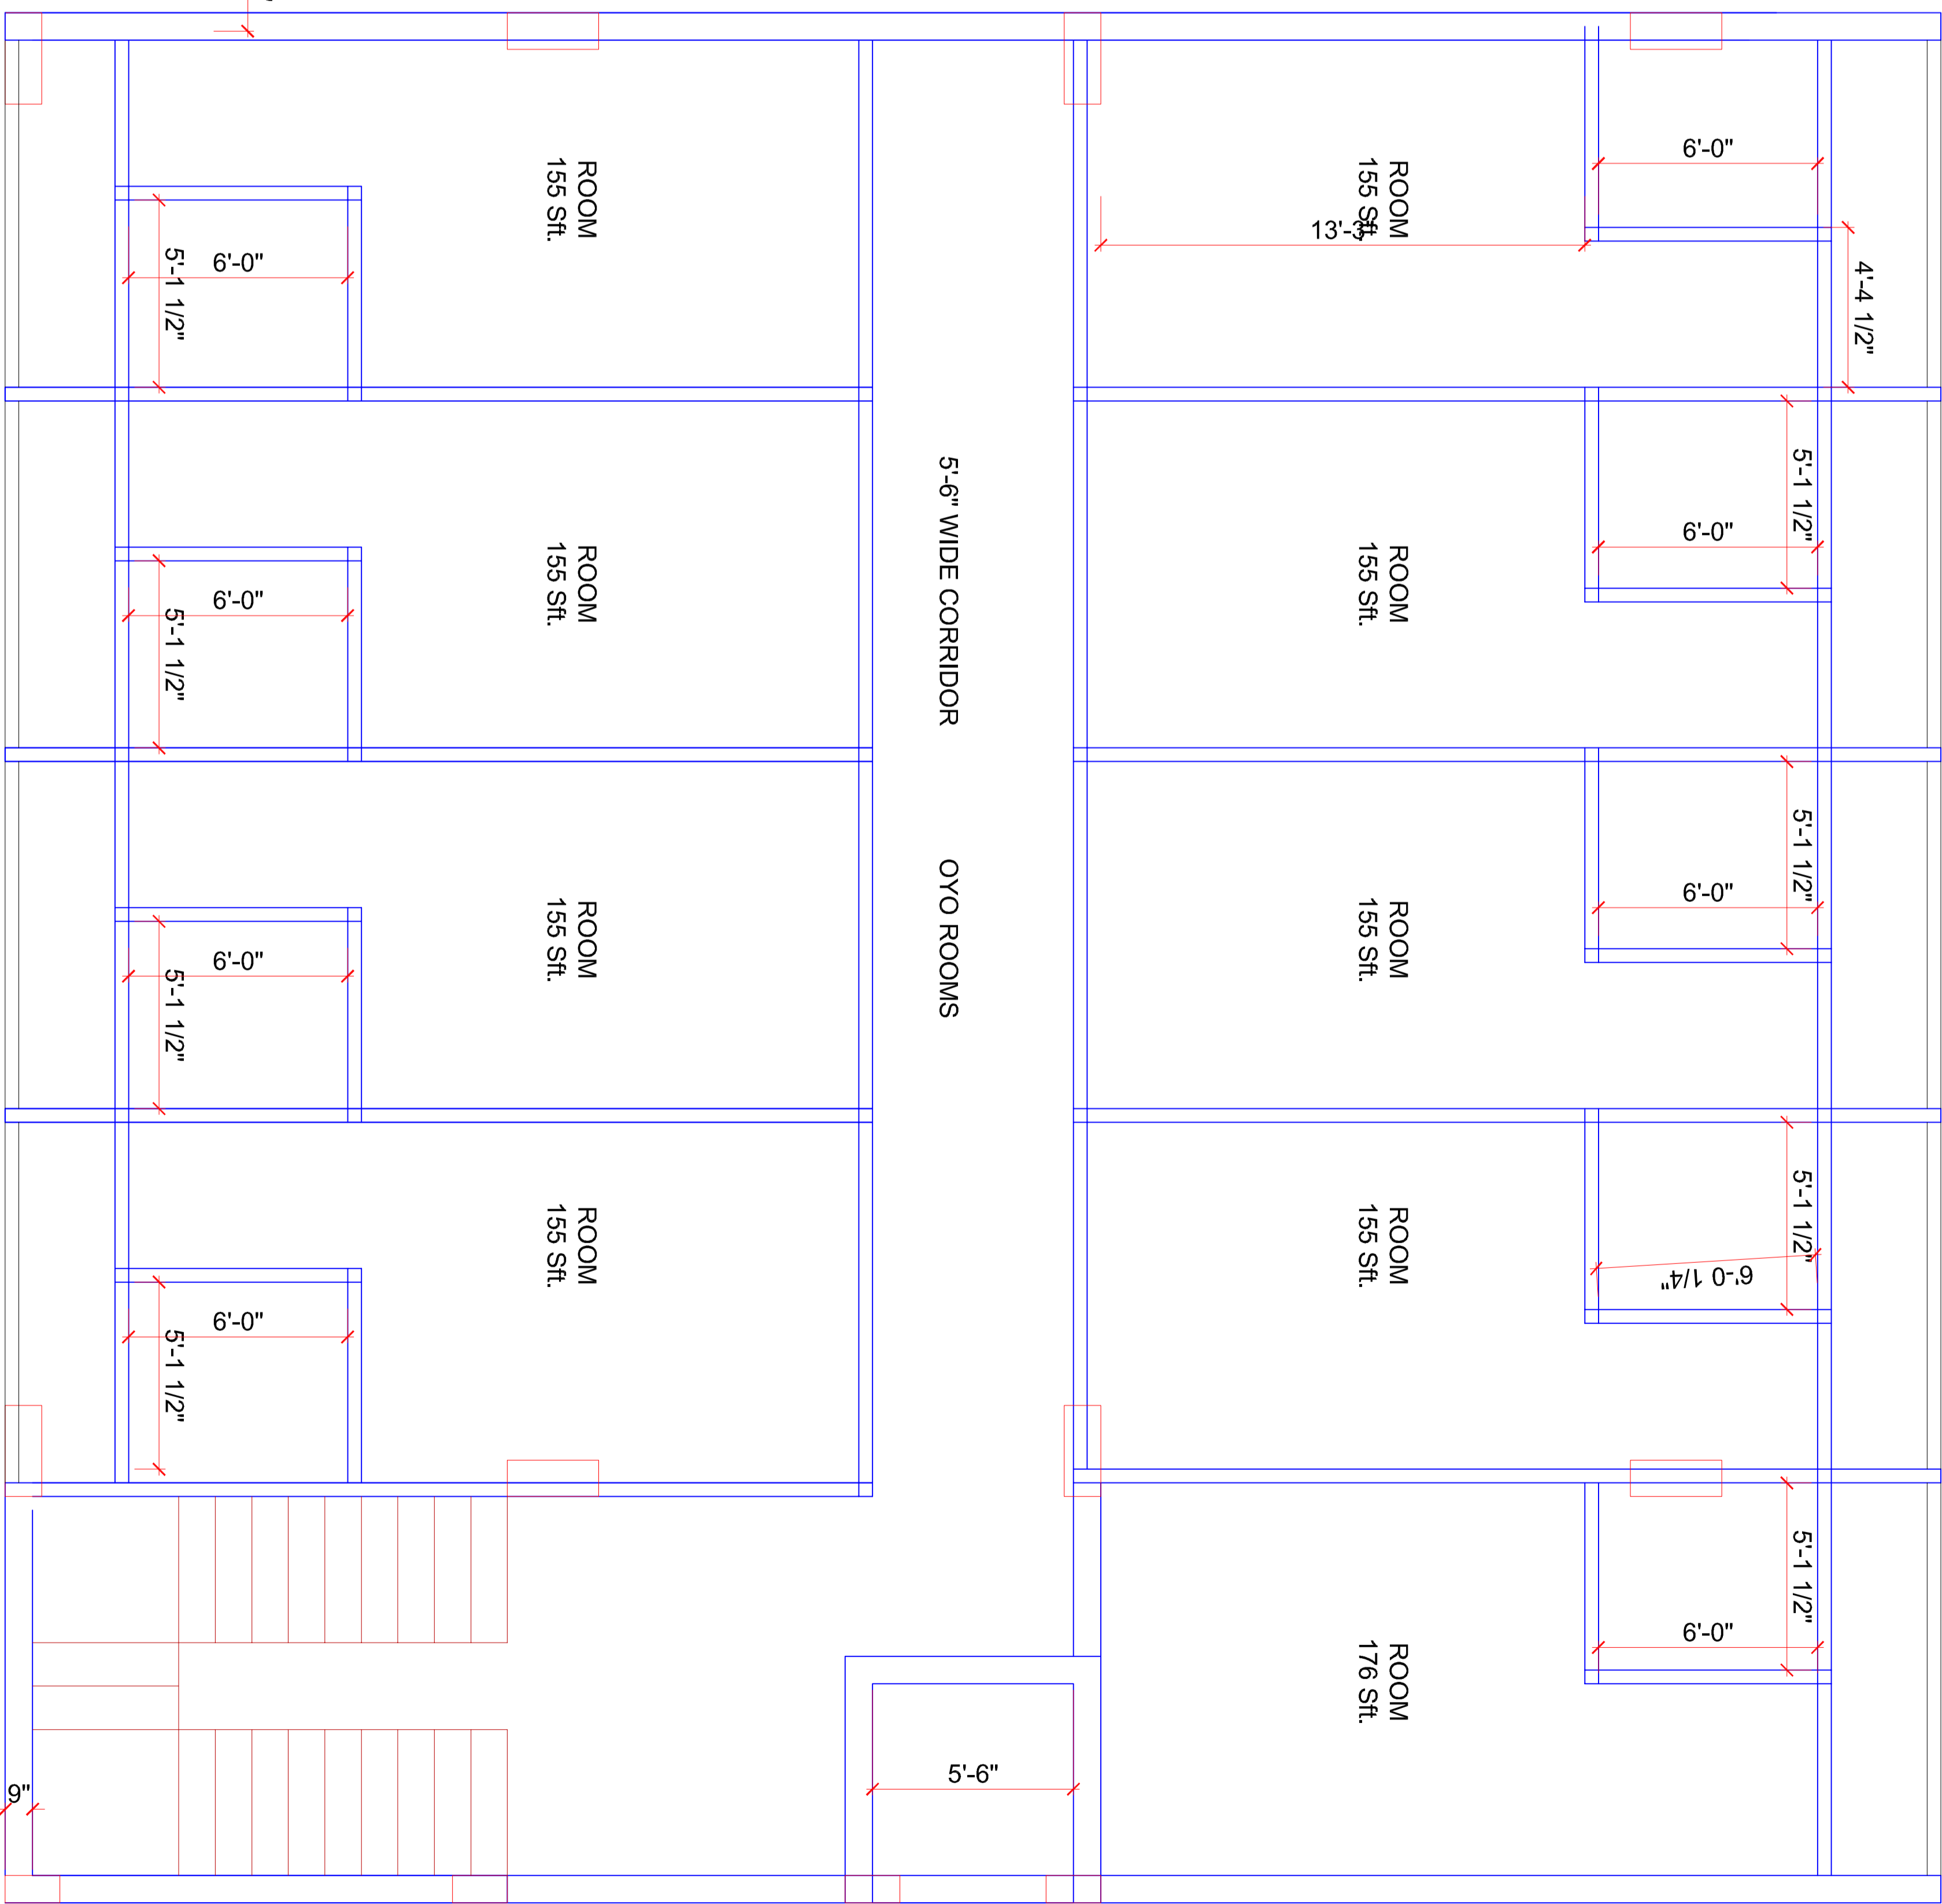

PROPOSED COMMERCIAL BUILDING TYPICAL FLOOR PLAN @ MANIKONDA